



LIGHTING PLOT
Z CISNADIOARA

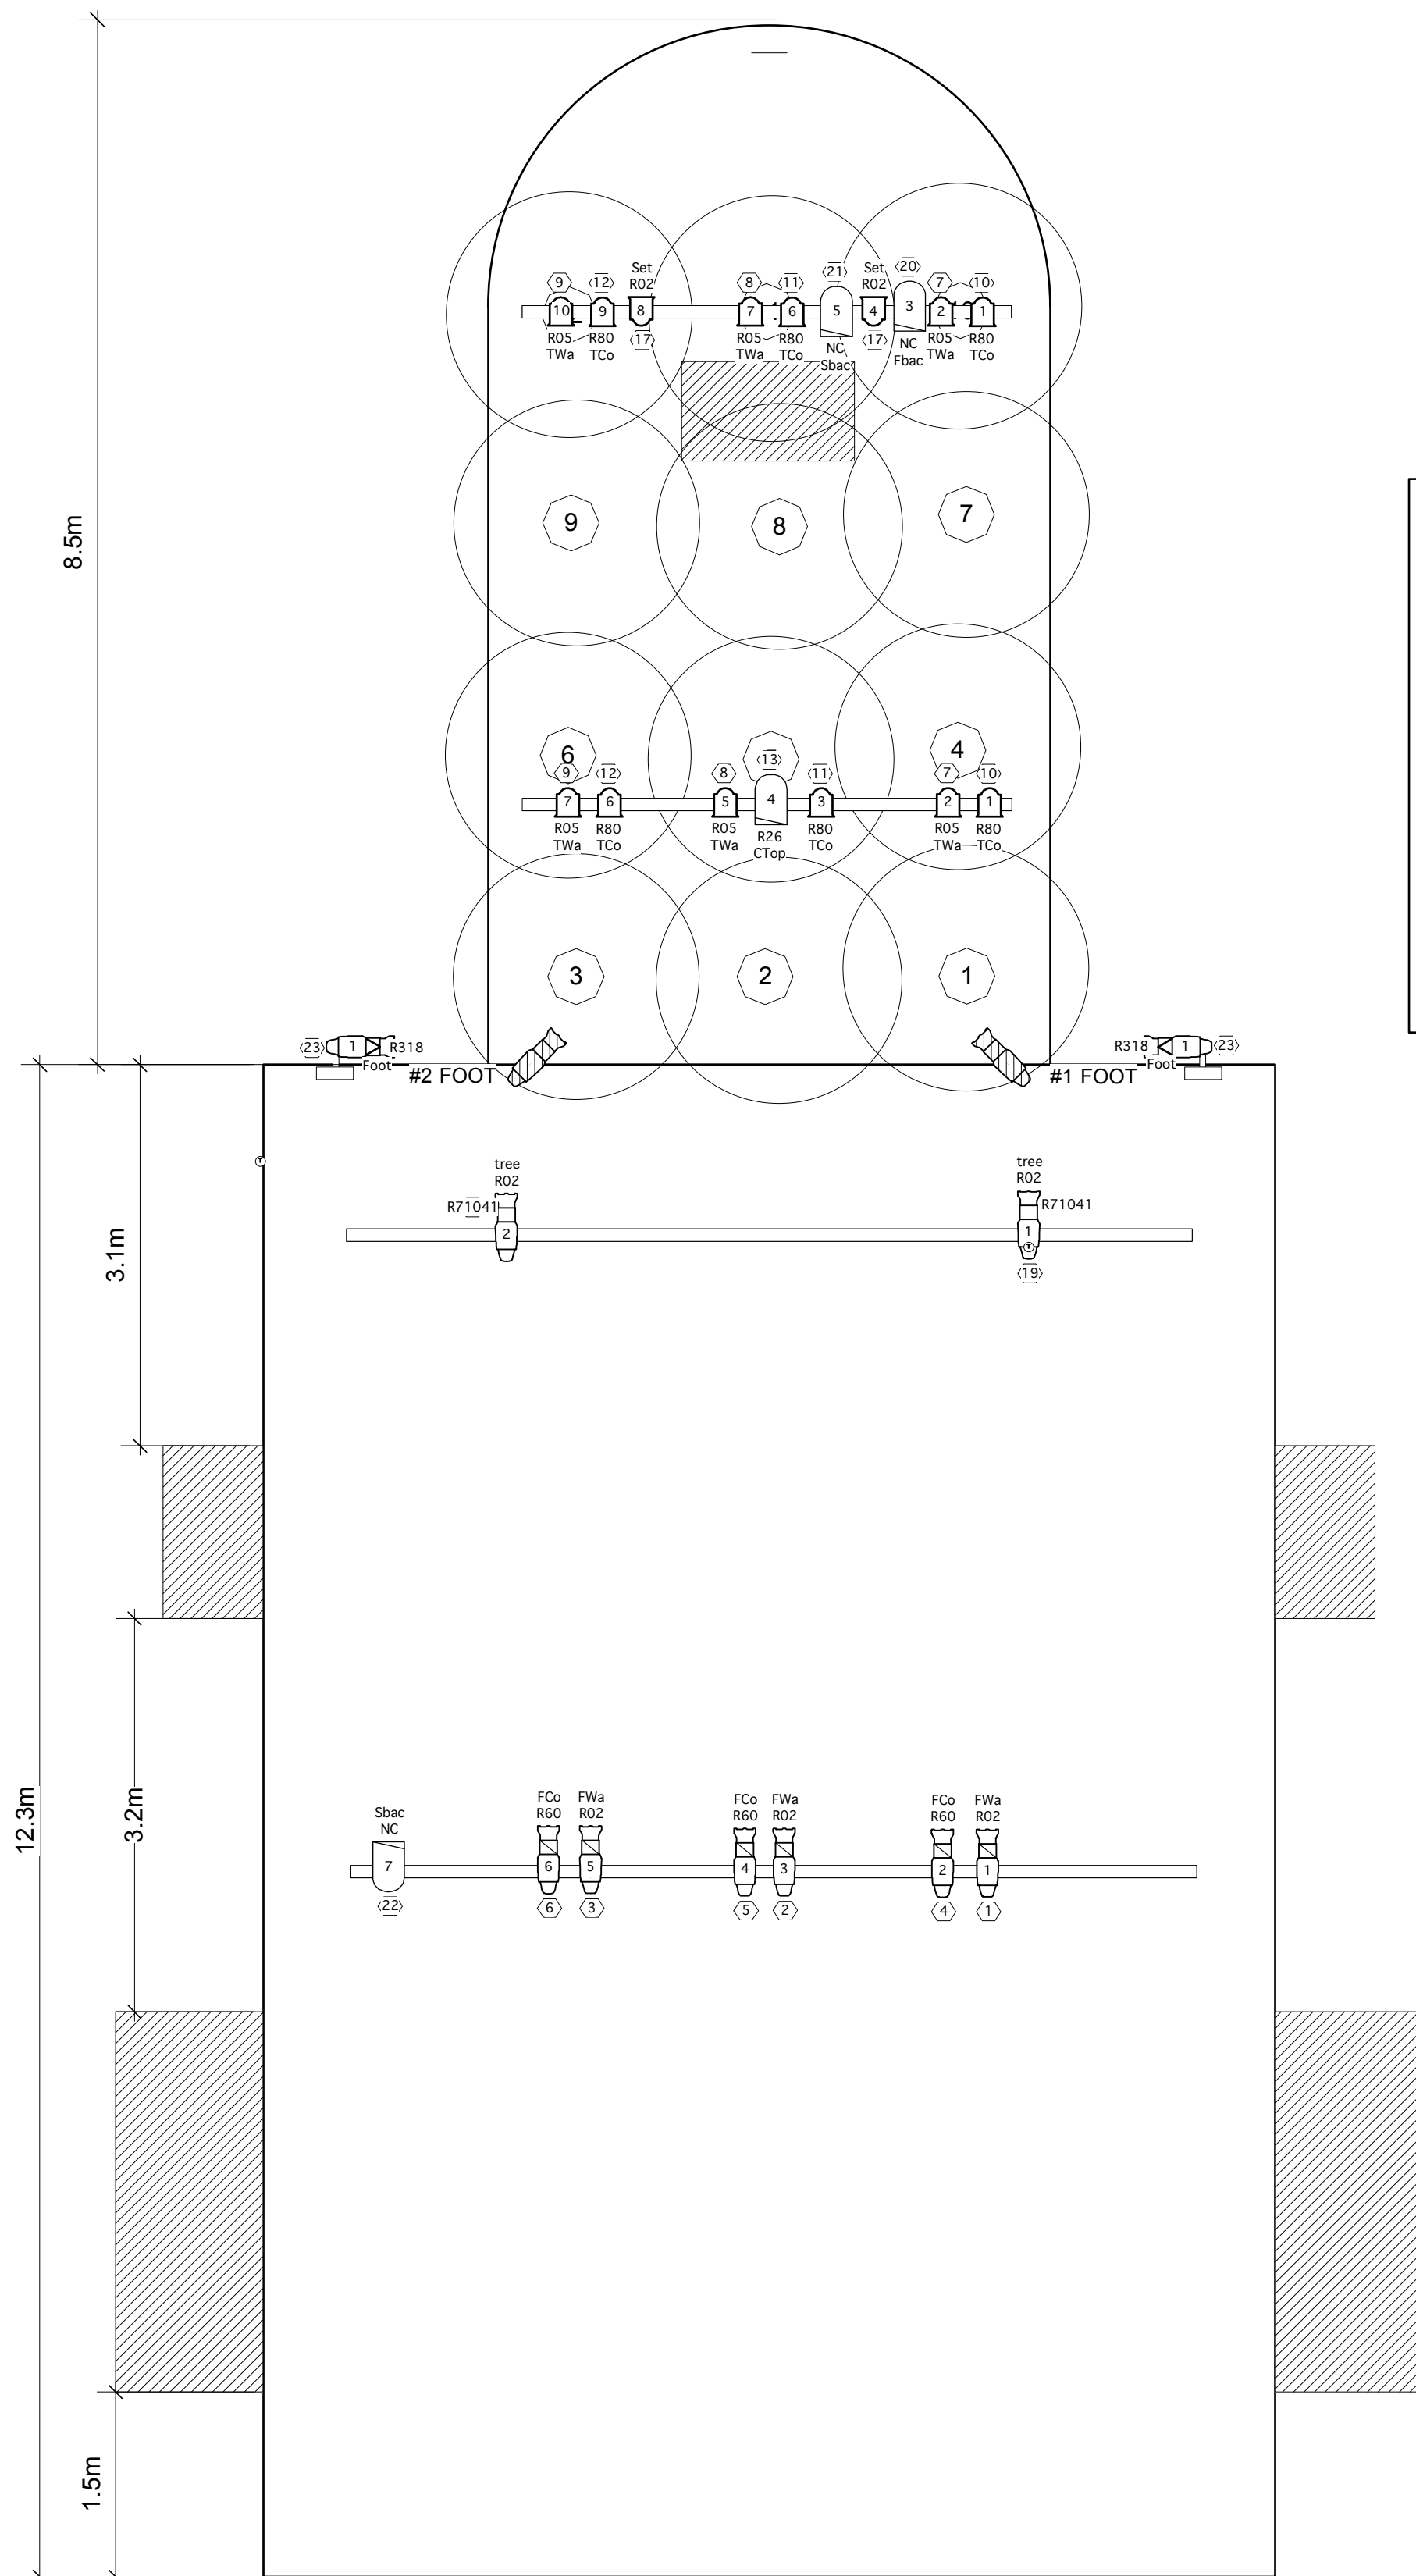

SECTION PLOT
Z CISNADIOARA

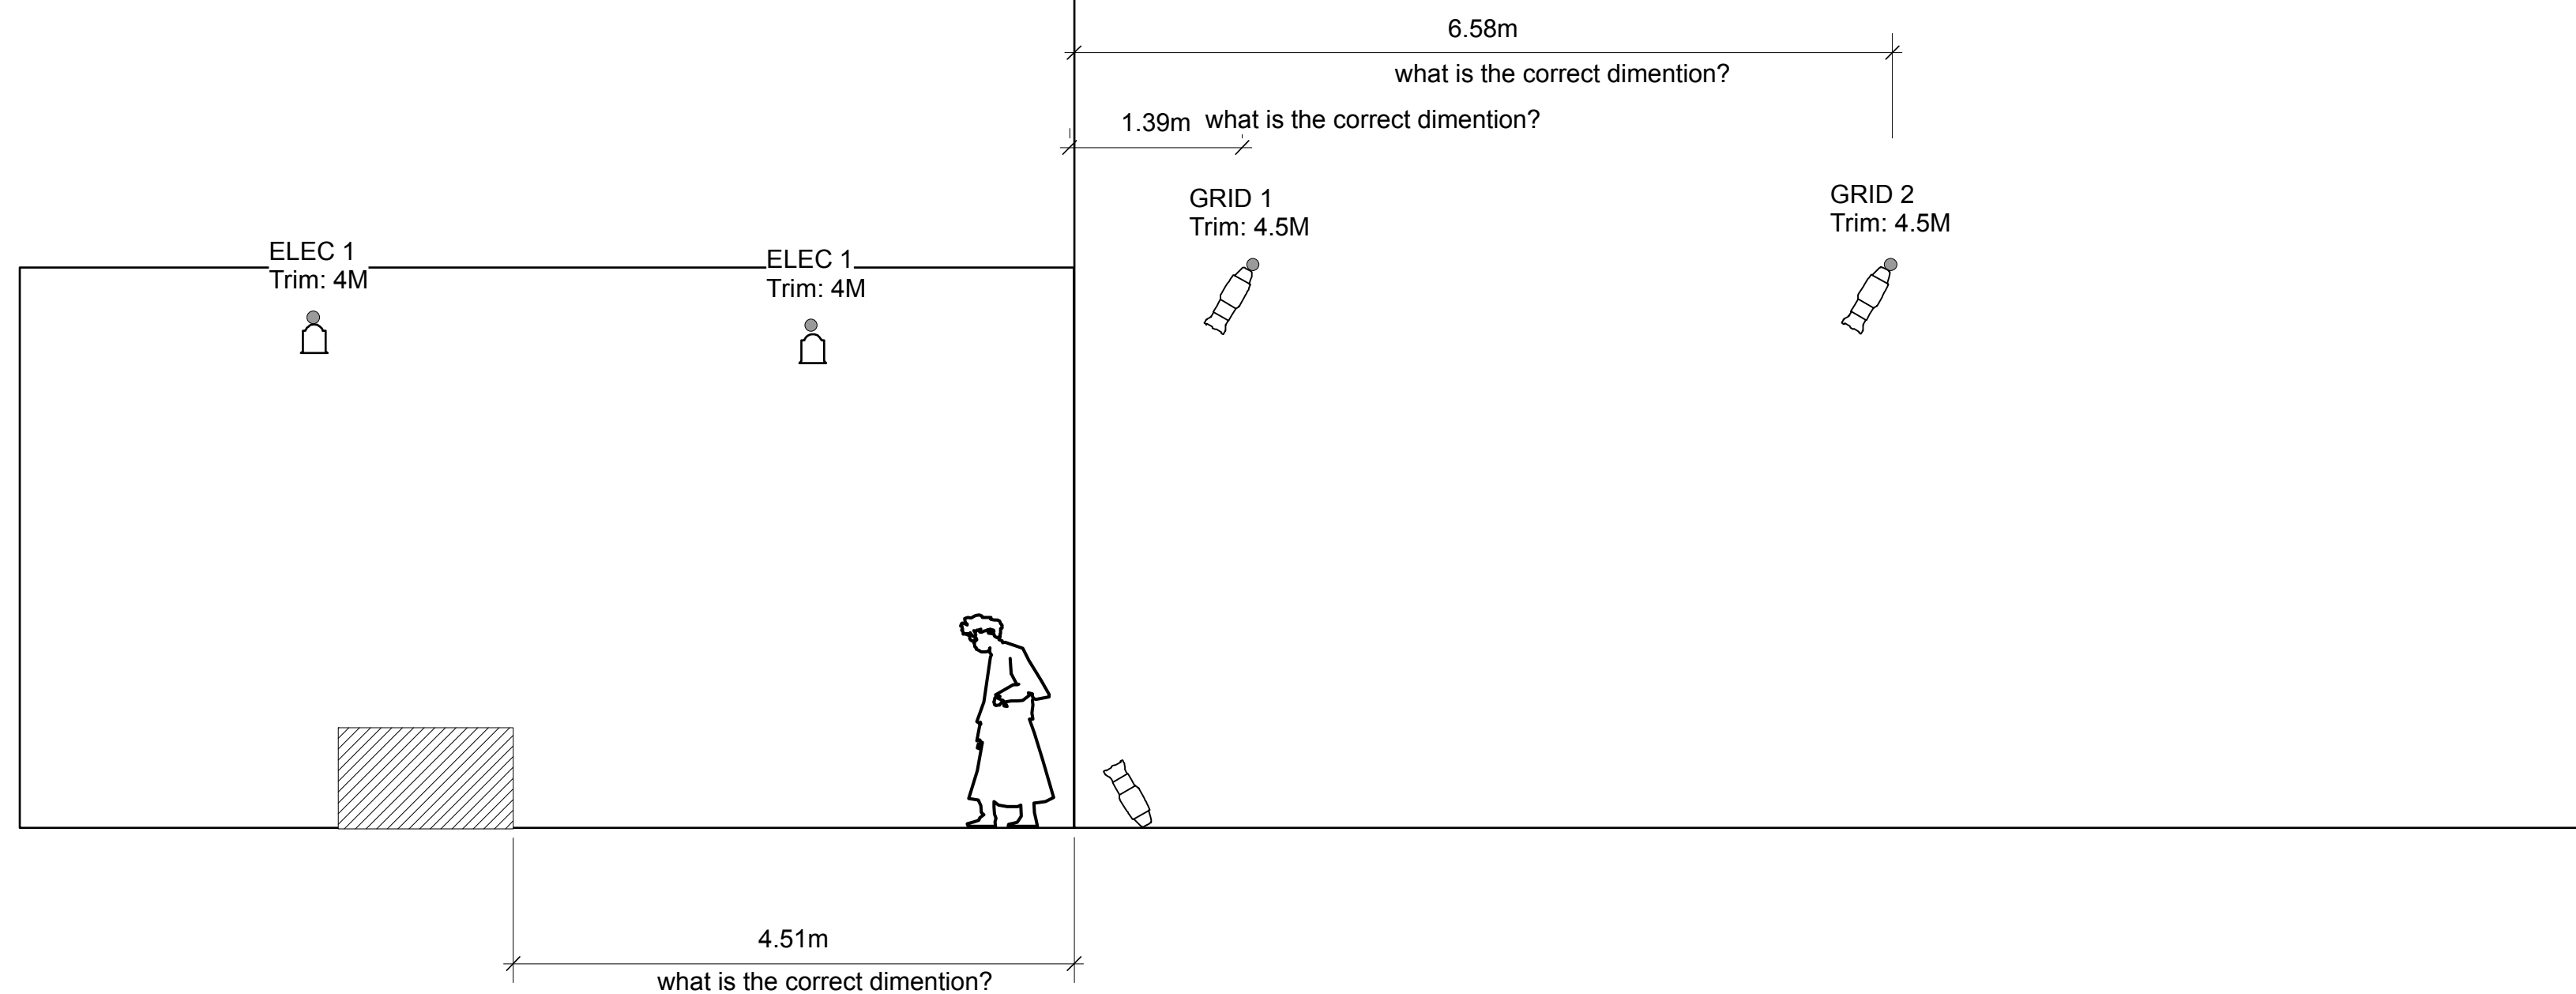

NOTES

1. 8" standard spacing between instruments.
2. Gels and gobos will provide by LD at the set up date.
3. All Fresneal should have Barn Doors.
4. All instruments hung with gel frames.
5. Final Foot lighting position placement TBD by LD on site.
6. No changes without written approval by LD.
7. All equipment and gel frames to be black and free from tape or marks.
8. The instrument of Channel #19 and #23 should have gobo holders.

Jakyung Seo
Cell number: 513-833-1577
jseo1@kent.edu/jakyungseo@gmail.com

Instruments	Num In Inventory	Used	Remaining
PAR64-NSP	0	16	-16
Source 4 36deg	0	2	-2
PAR64-NSP	0	4	-4
Source 4 26deg	0	6	-6
Source 4 50deg	0	2	-2
S4 A Template Holder	0	2	-2
S4 A Template Holder	0	2	-2

Accessories	Num In Inventory	Used	Remaining
S4 A Template Holder	0	2	-2

Legend

Purpose
 Color
 Gobo 1
 Unit Number
 Channel

MAC THEATRE COMPANY
TITLE: *BINARI*

DIRECTOR: JEONGNAM LEE
Sibiu Interntational
FESTIVAL, 2014
Sibiu, Romania

THEATRE:
Z Cisnadioara Castle
Sibiu, Romania

1M:1CM=1:100
LIGHTING DESIGNER: JAKYUNG SEO
DWG: JAKYUNG SEO
Jakyungseo@gmail.com

Plate
1 of 1